


SCALE: 1/4" = 1'-0"	DRAWN BY: P HALPER
DATE: 28 JAN 2011	REVISED:
BEARPAW	
ELEVATION	DRAWING NUMBER BEARPAW-001


REV

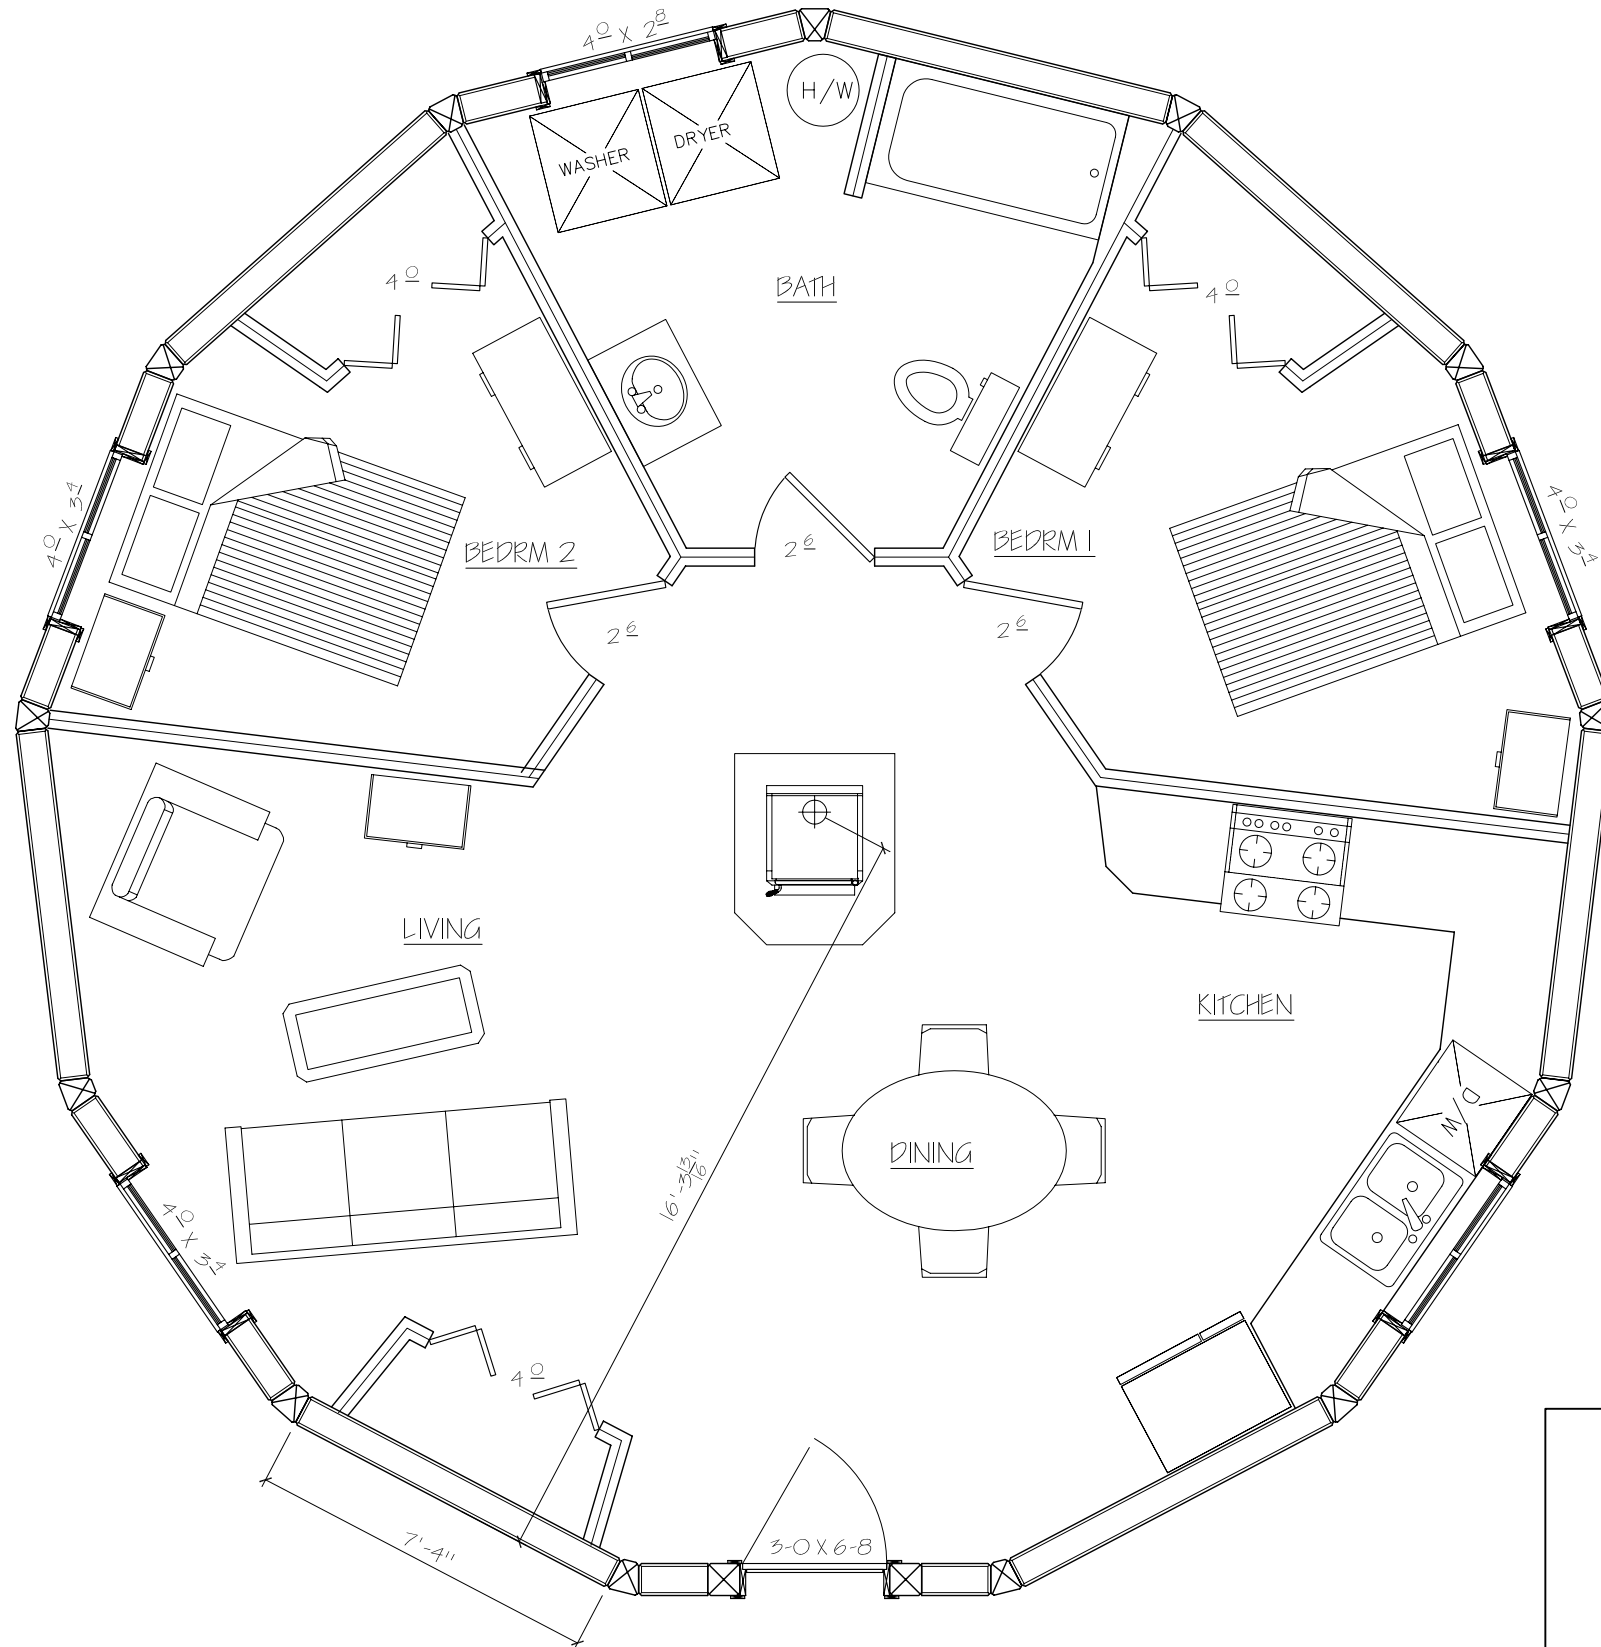

FLOOR PLAN
FLOOR AREA 853 SQFT



SCALE: 1/4" = 1'-0"	DRAWN BY: P HALPER	
DATE: 28 JAN 2011	REVISED:	
BEARPAW		REV
FLOOR PLAN	DRAWING NUMBER BEARPAW-002	

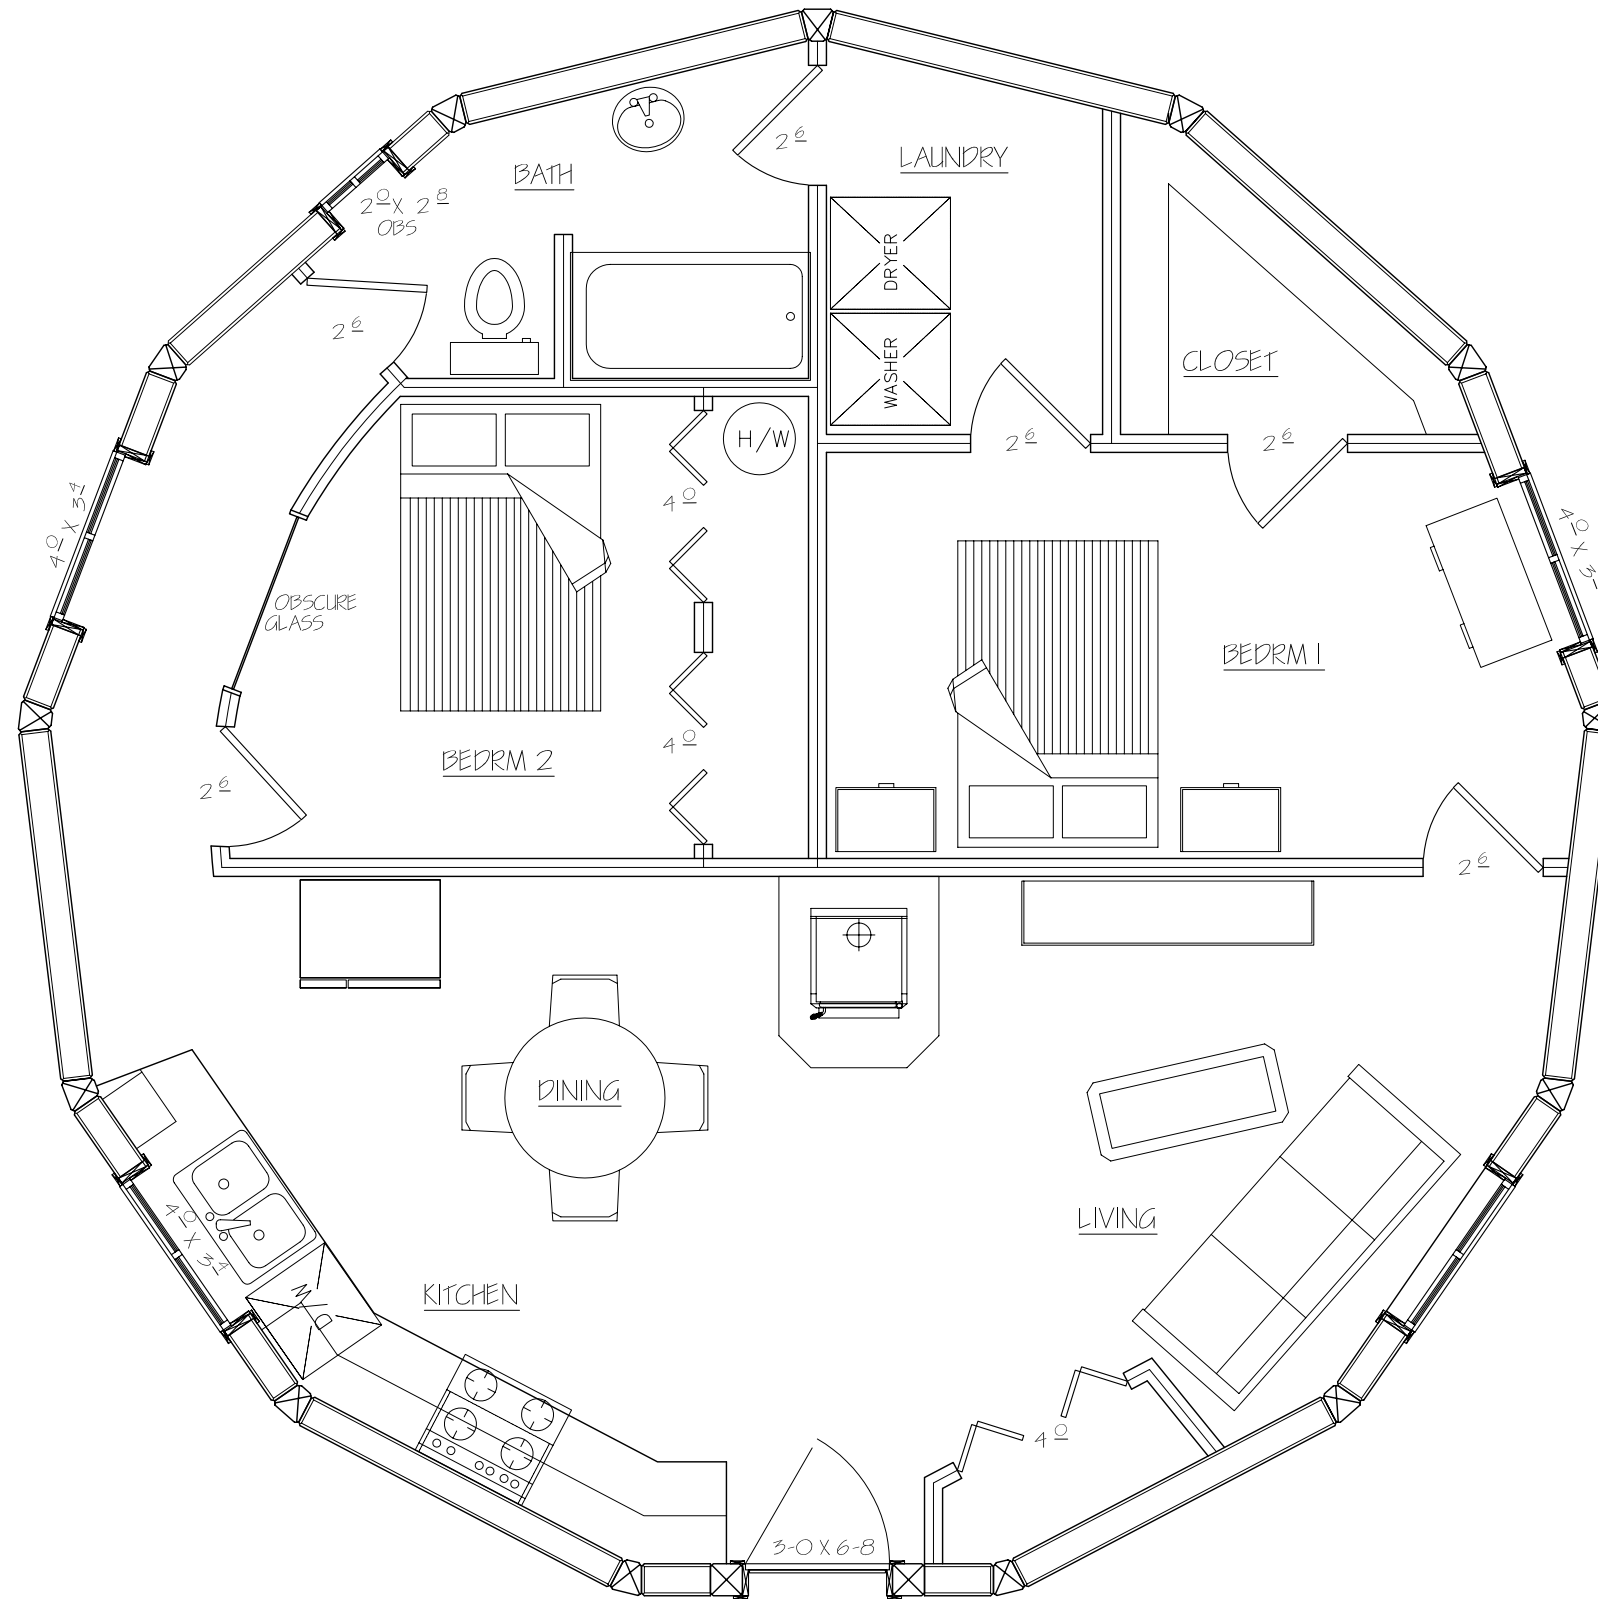

FLOOR PLAN
FLOOR AREA 853 SQFT



SCALE: 1/4" = 1'-0"	DRAWN BY: P HALPER	
DATE: 02 FEB 2011	REVISED:	
BEARPAW		REV
FLOOR PLAN 2		DRAWING NUMBER BEARPAW-003