


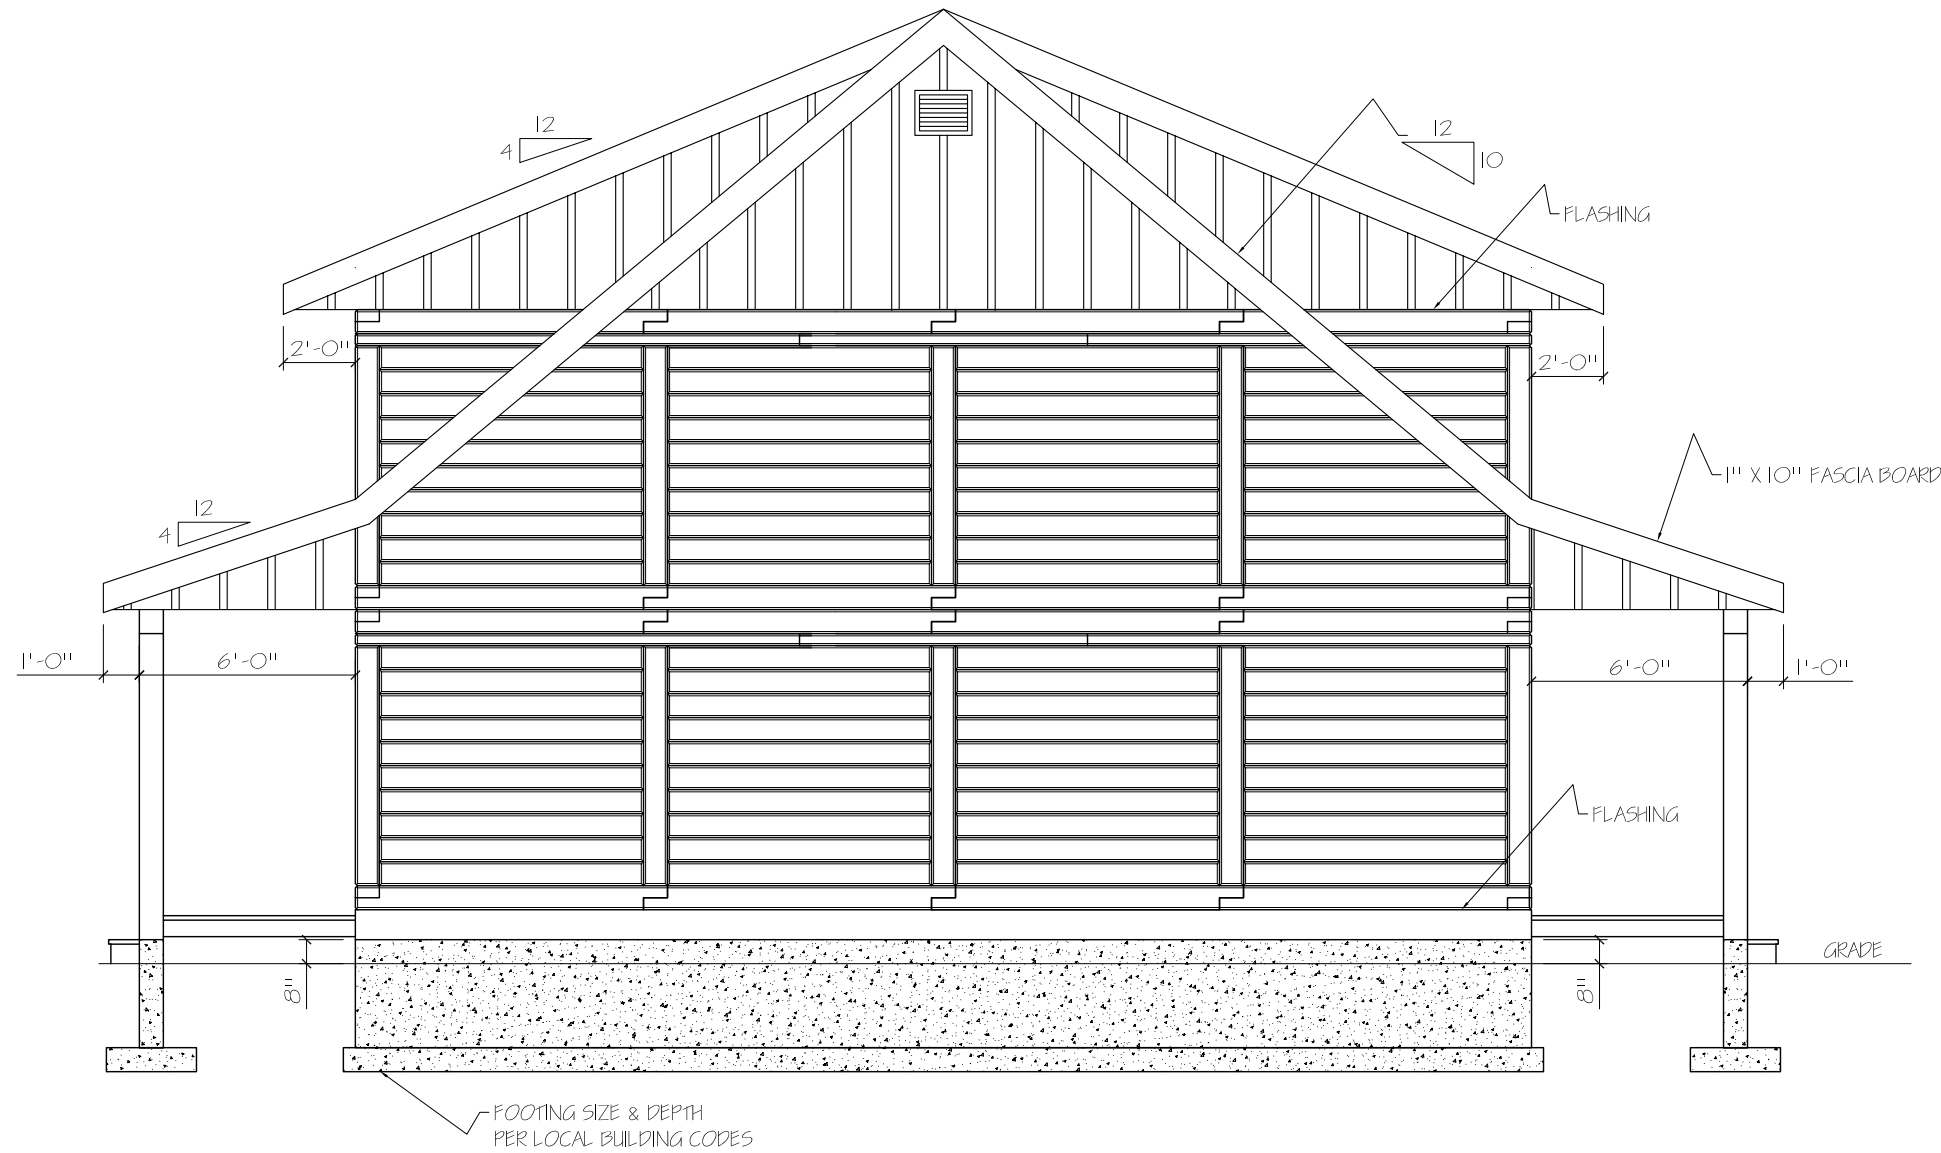

FRONT ELEVATION



SCALE: 3/16" = 1'-0"	DRAWN BY: P HALPER	
DATE: 25 JAN 2011	REVISED:	
KANANASKIS 32 X 40		REV
FRONT ELEVATION	DRAWING NUMBER KANANASKIS-001	



RIGHT ELEVATION



SCALE: 3/16" = 1'-0"	DRAWN BY: P. HALPER	
DATE: 25 JAN 2011	REVISED:	
KANANASKIS 32 X 40		REV
RIGHT ELEVATION	DRAWING NUMBER KANANASKIS-002	



REAR ELEVATION



SCALE: 3/16" = 1'-0"	DRAWN BY: P. HALPER
DATE: 24 JAN 2011	REVISED:
KANANASKIS 32 X 40	
REAR ELEVATION	DRAWING NUMBER KANANASKIS-003


REV



LEFT ELEVATION




SCALE: 1/4" = 1'-0"	DRAWN BY: P. HALPER	
DATE: 25 JAN 2011	REVISED:	
KANANASKIS 32 X 40		REV
LEFT ELEVATION	DRAWING NUMBER KANANASKIS-004	

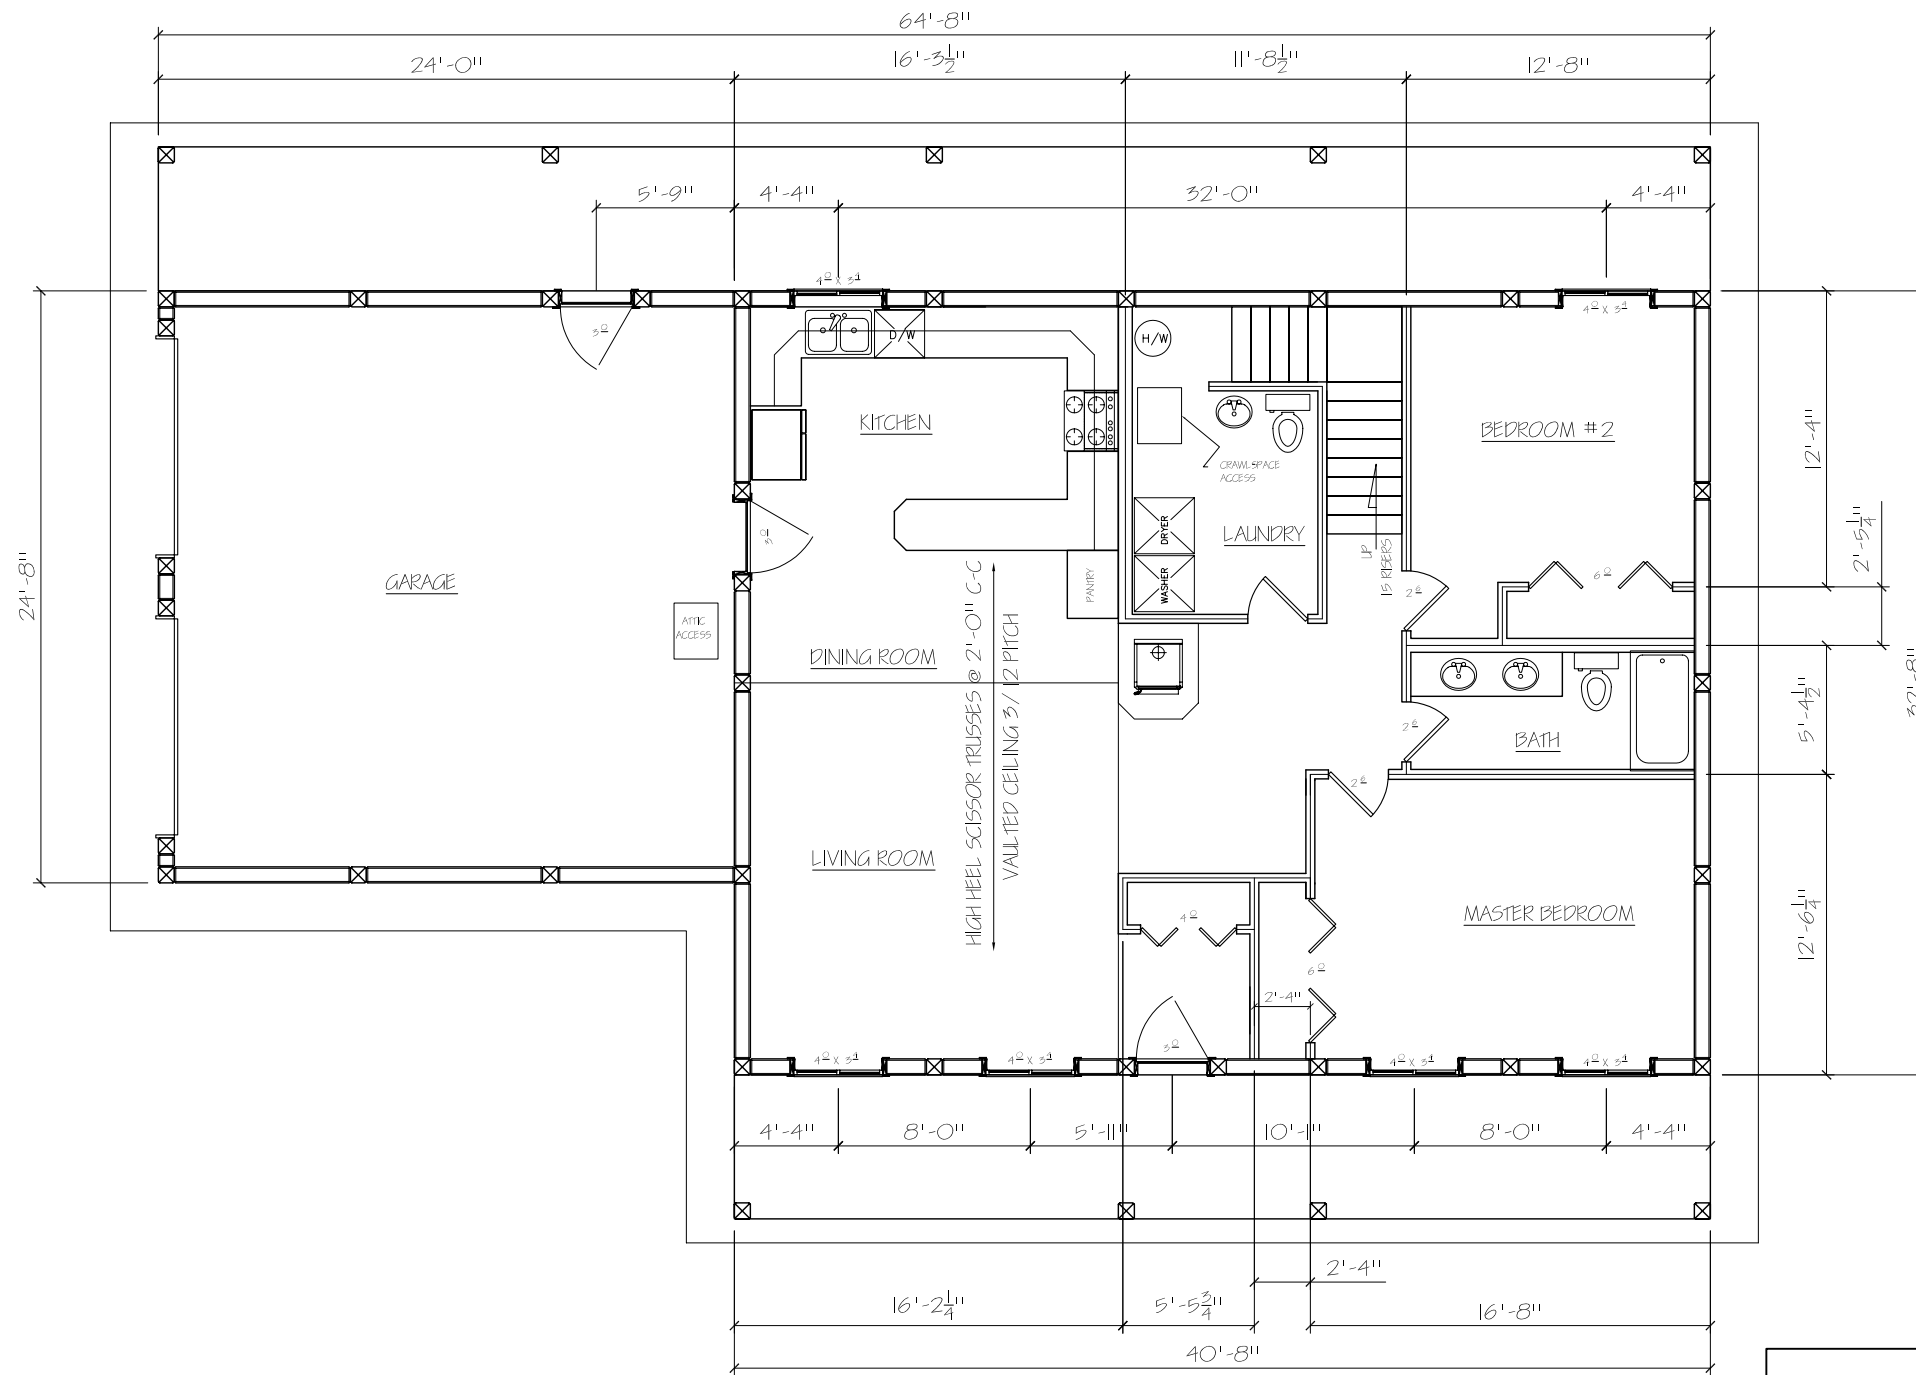

MAIN FLOOR PLAN  
FLOOR AREA 1328 SQFT



SCALE: 1/8" = 1'-0"	DRAWN BY: P. HALPER	
DATE: 25 JAN 2011	REVISED:	
KANANASKIS 32 X 40		REV
MAIN FLOOR PLAN		DRAWING NUMBER KANANASKIS-005

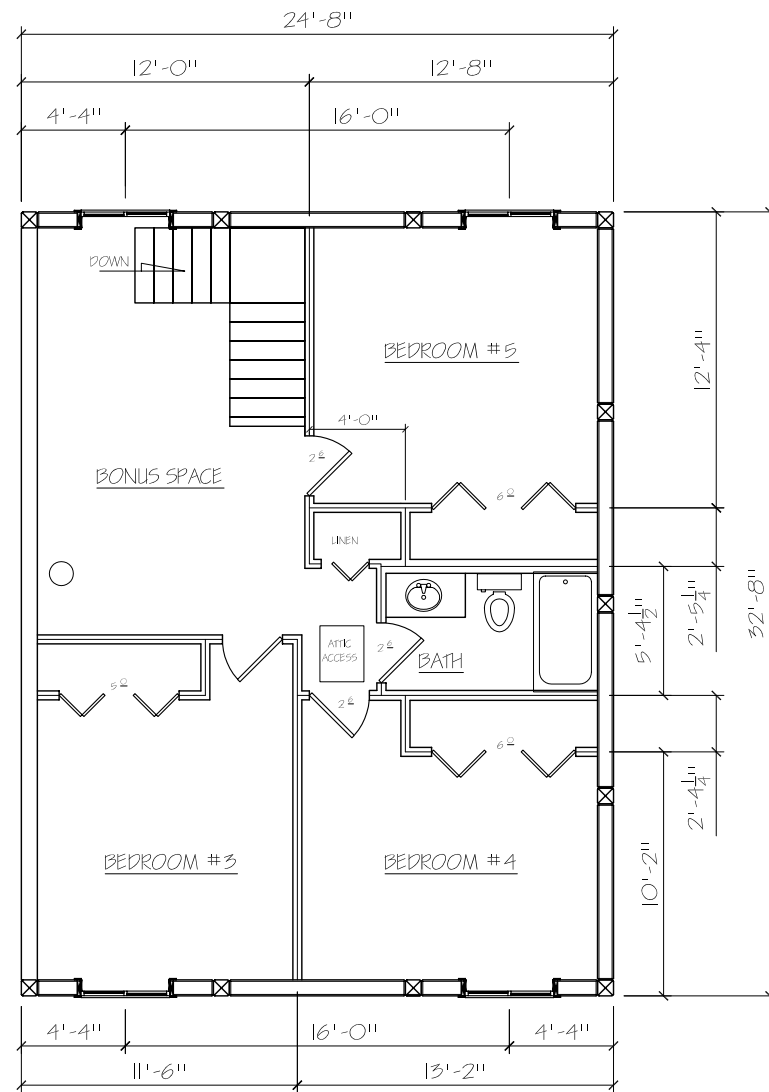

UPPER FLOOR PLAN  
FLOOR AREA 806 SQFT



SCALE: 1/8" = 1'-0"	DRAWN BY: P. HALPER	
DATE: 25 JAN 2011	REVISED:	
KANANASKIS 32 X 40		REV
UPPER FLOOR PLAN	DRAWING NUMBER KANANASKIS-006	