


FRONT ELEVATION




SCALE: 1/4" = 1'-0"	DRAWN BY: P HALPER
DATE: 04 FEB 2011	REVISED:
KLONDIKE 24 X 24	
FRONT ELEVATION	DRAWING NUMBER KLONDIKE-001

REV

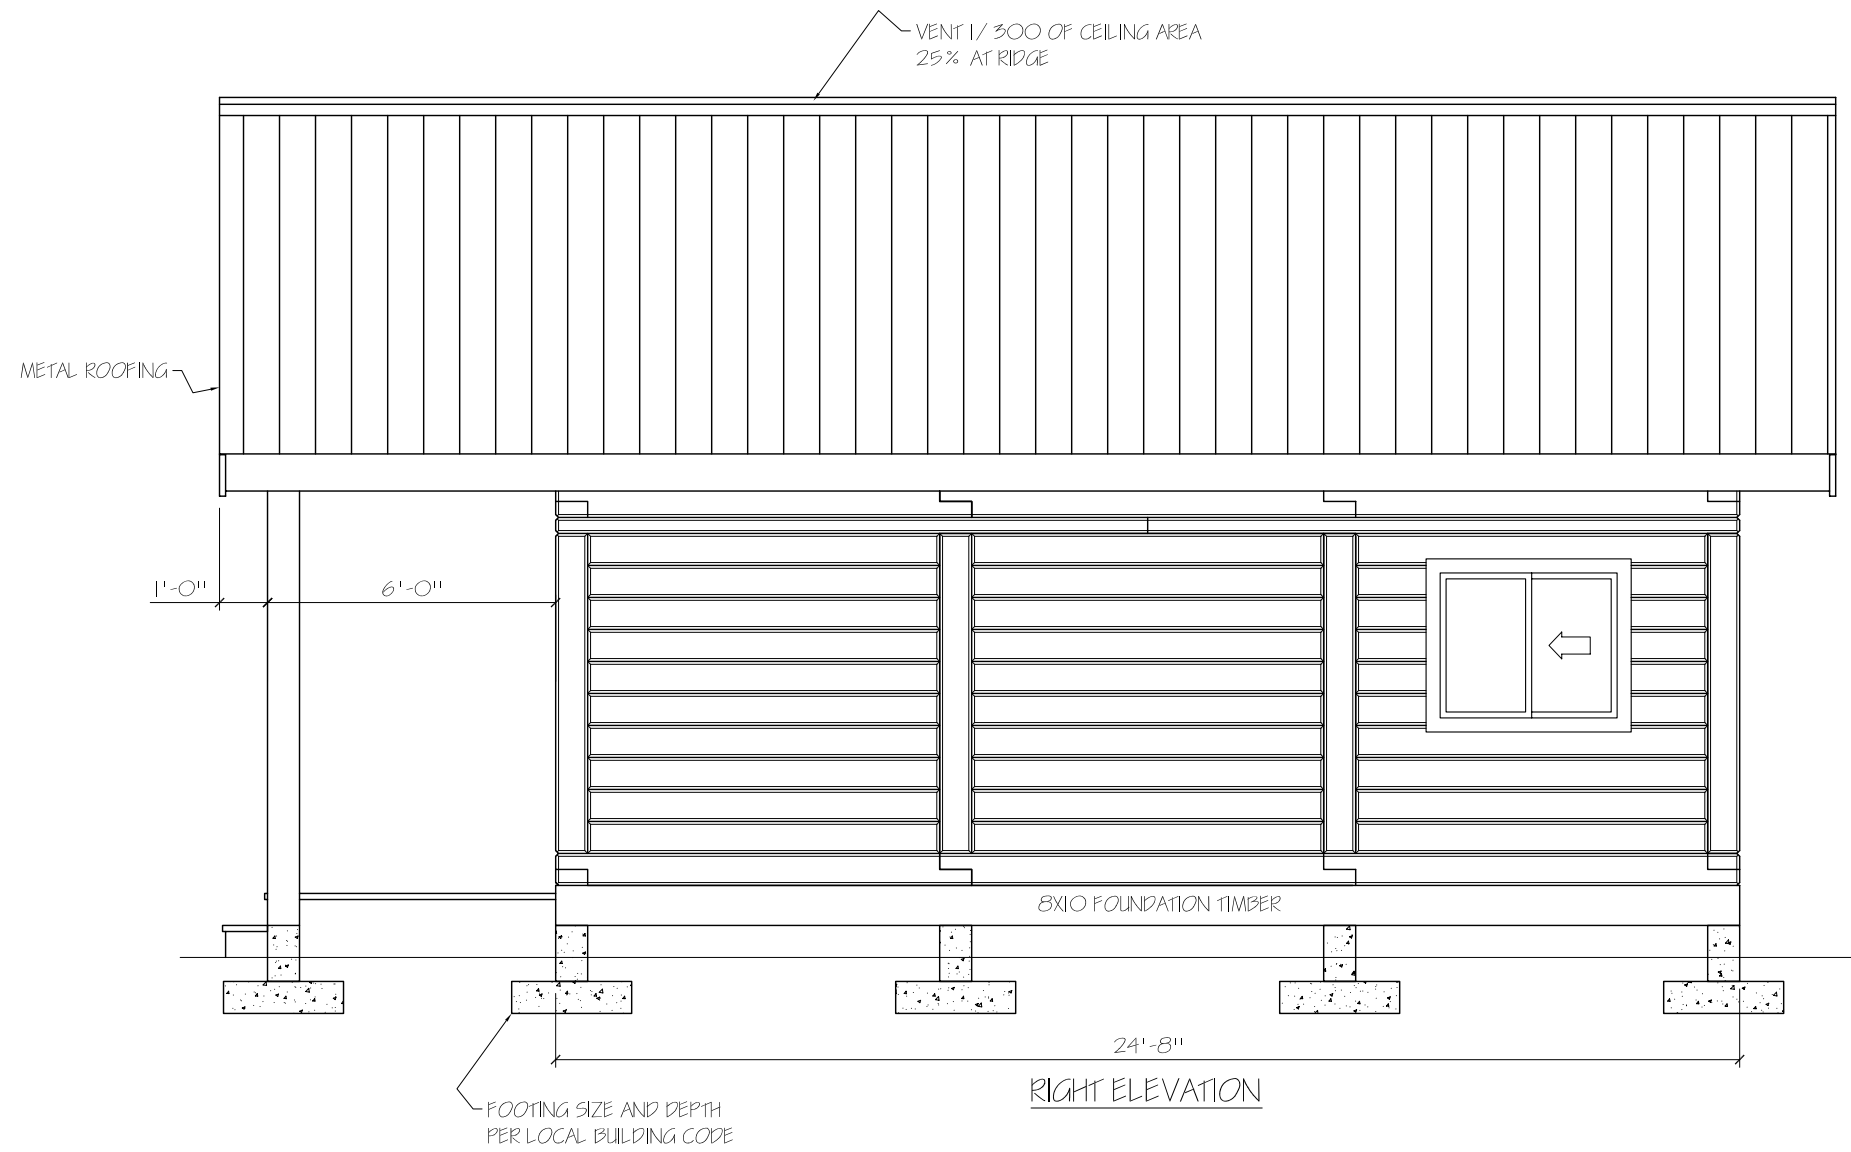


SCALE: 1/4" = 1'-0"	DRAWN BY: P. HALPER	
DATE: 04 FEB 2011	REVISED:	
KLONDIKE 24 X 24		REV
RIGHT ELEVATION	DRAWING NUMBER KLONDIKE-002	

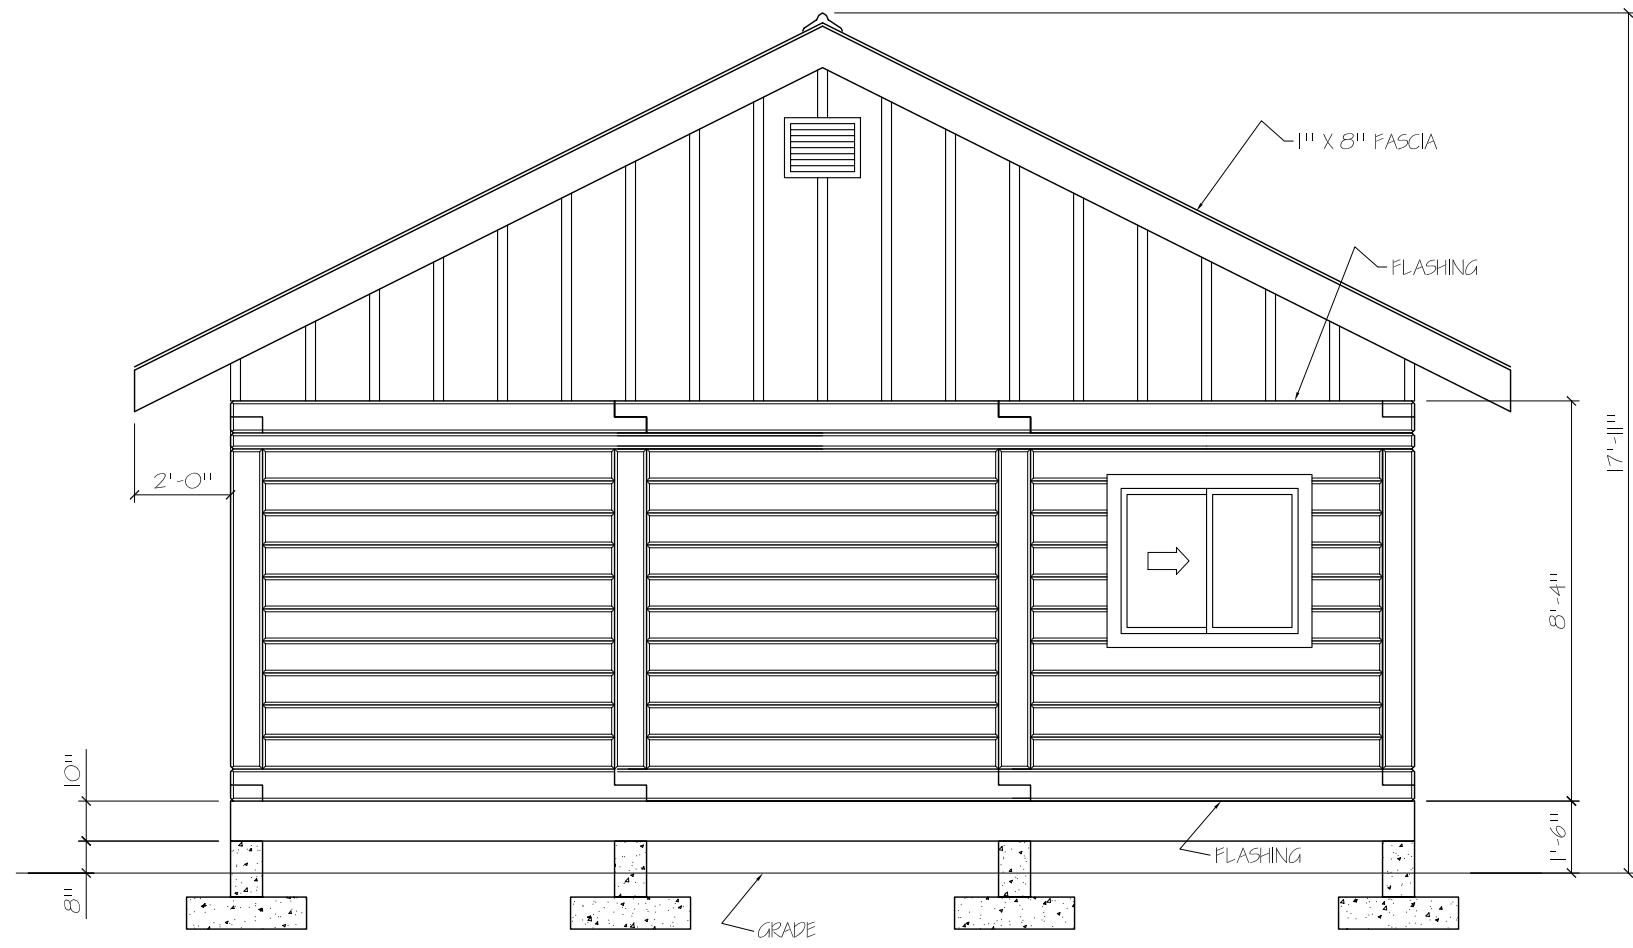

REAR ELEVATION




SCALE: 1/4" = 1'-0"	DRAWN BY: P. HALPER	
DATE: 04 FEB 2011	REVISED:	
KLONDIKE 16 X 24		REV
REAR ELEVATION	DRAWING NUMBER KLONDIKE-003	

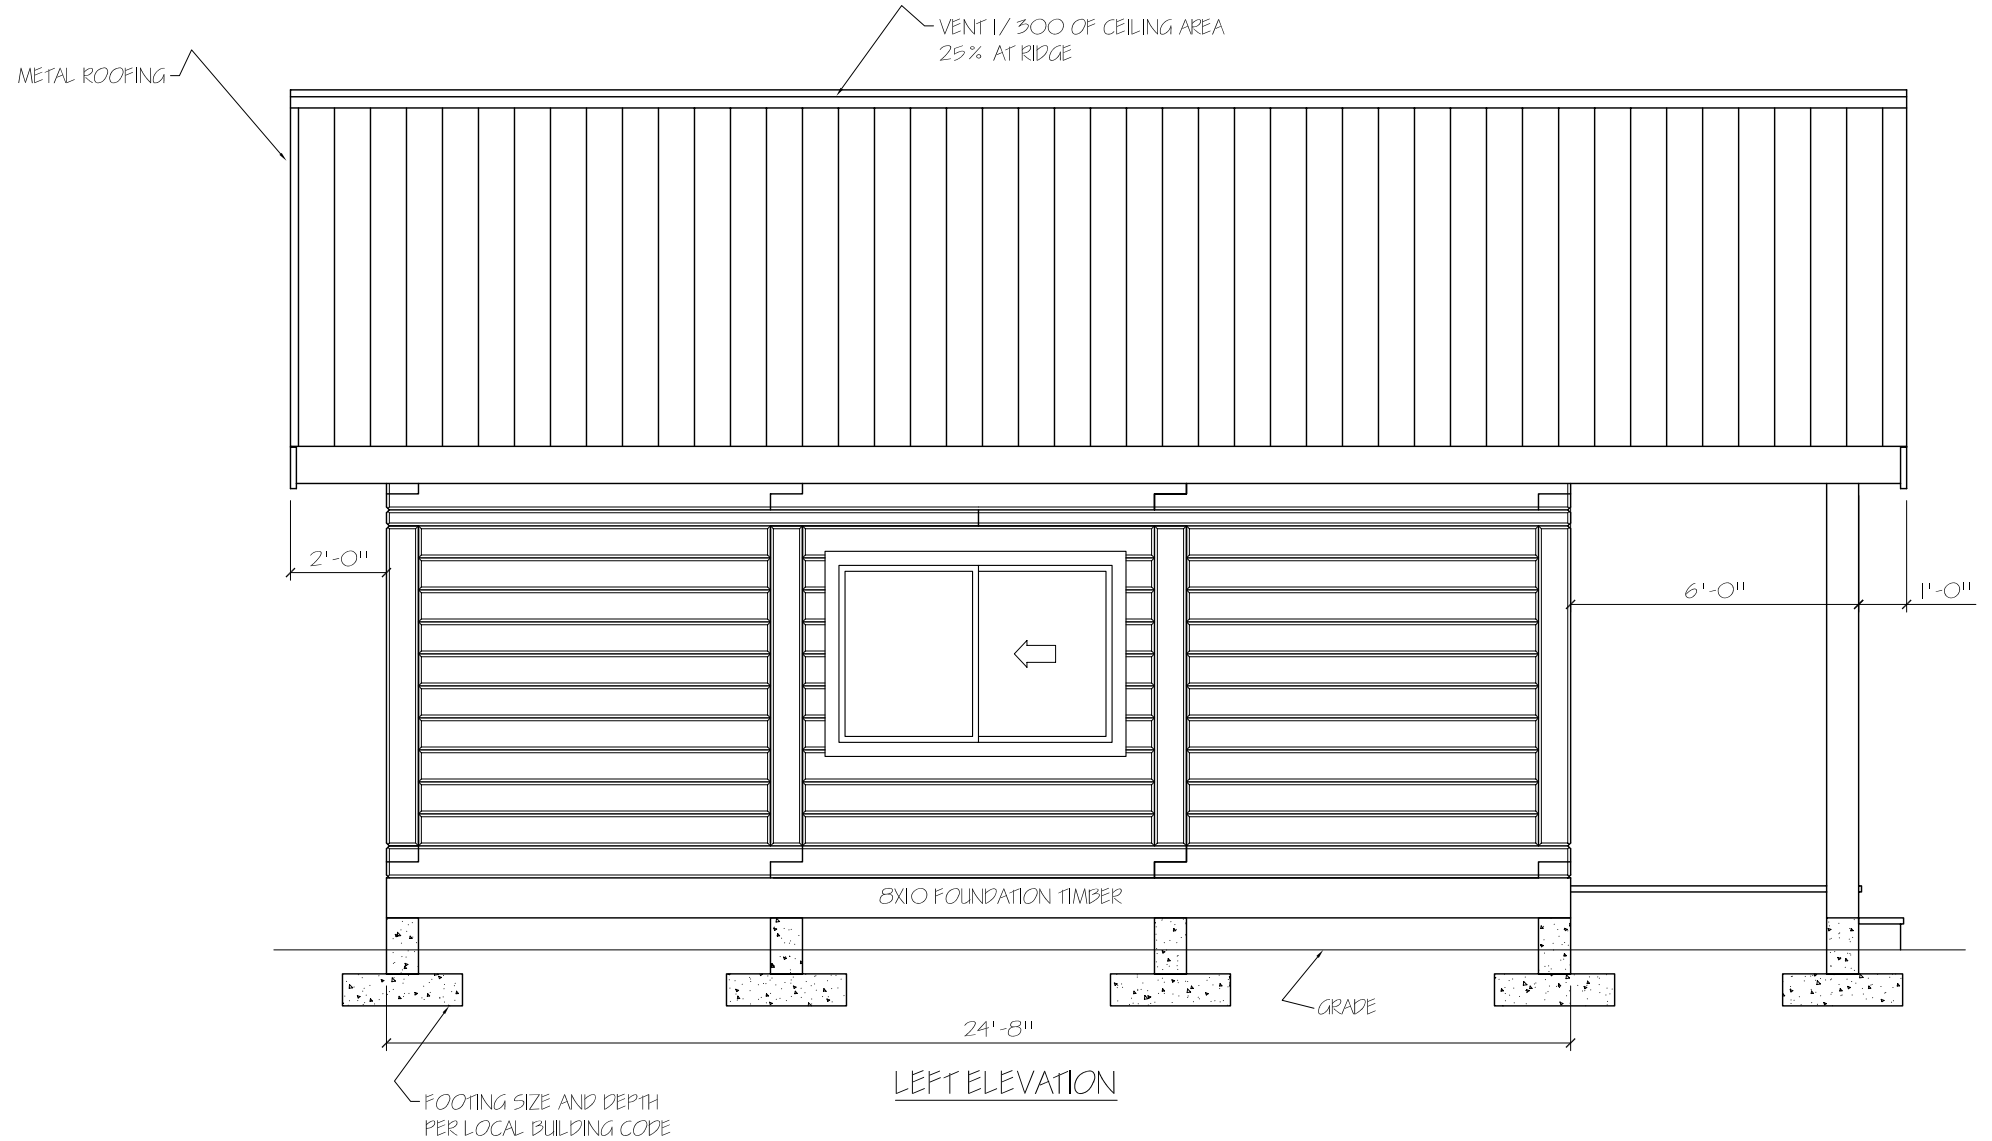

LEFT ELEVATION



SCALE: 1/4" = 1'-0"	DRAWN BY: P. HALPER	
DATE: 04 FEB 2011	REVISED:	
KLONDIKE 24 X 24		REV
LEFT ELEVATION	DRAWING NUMBER KLONDIKE-004	

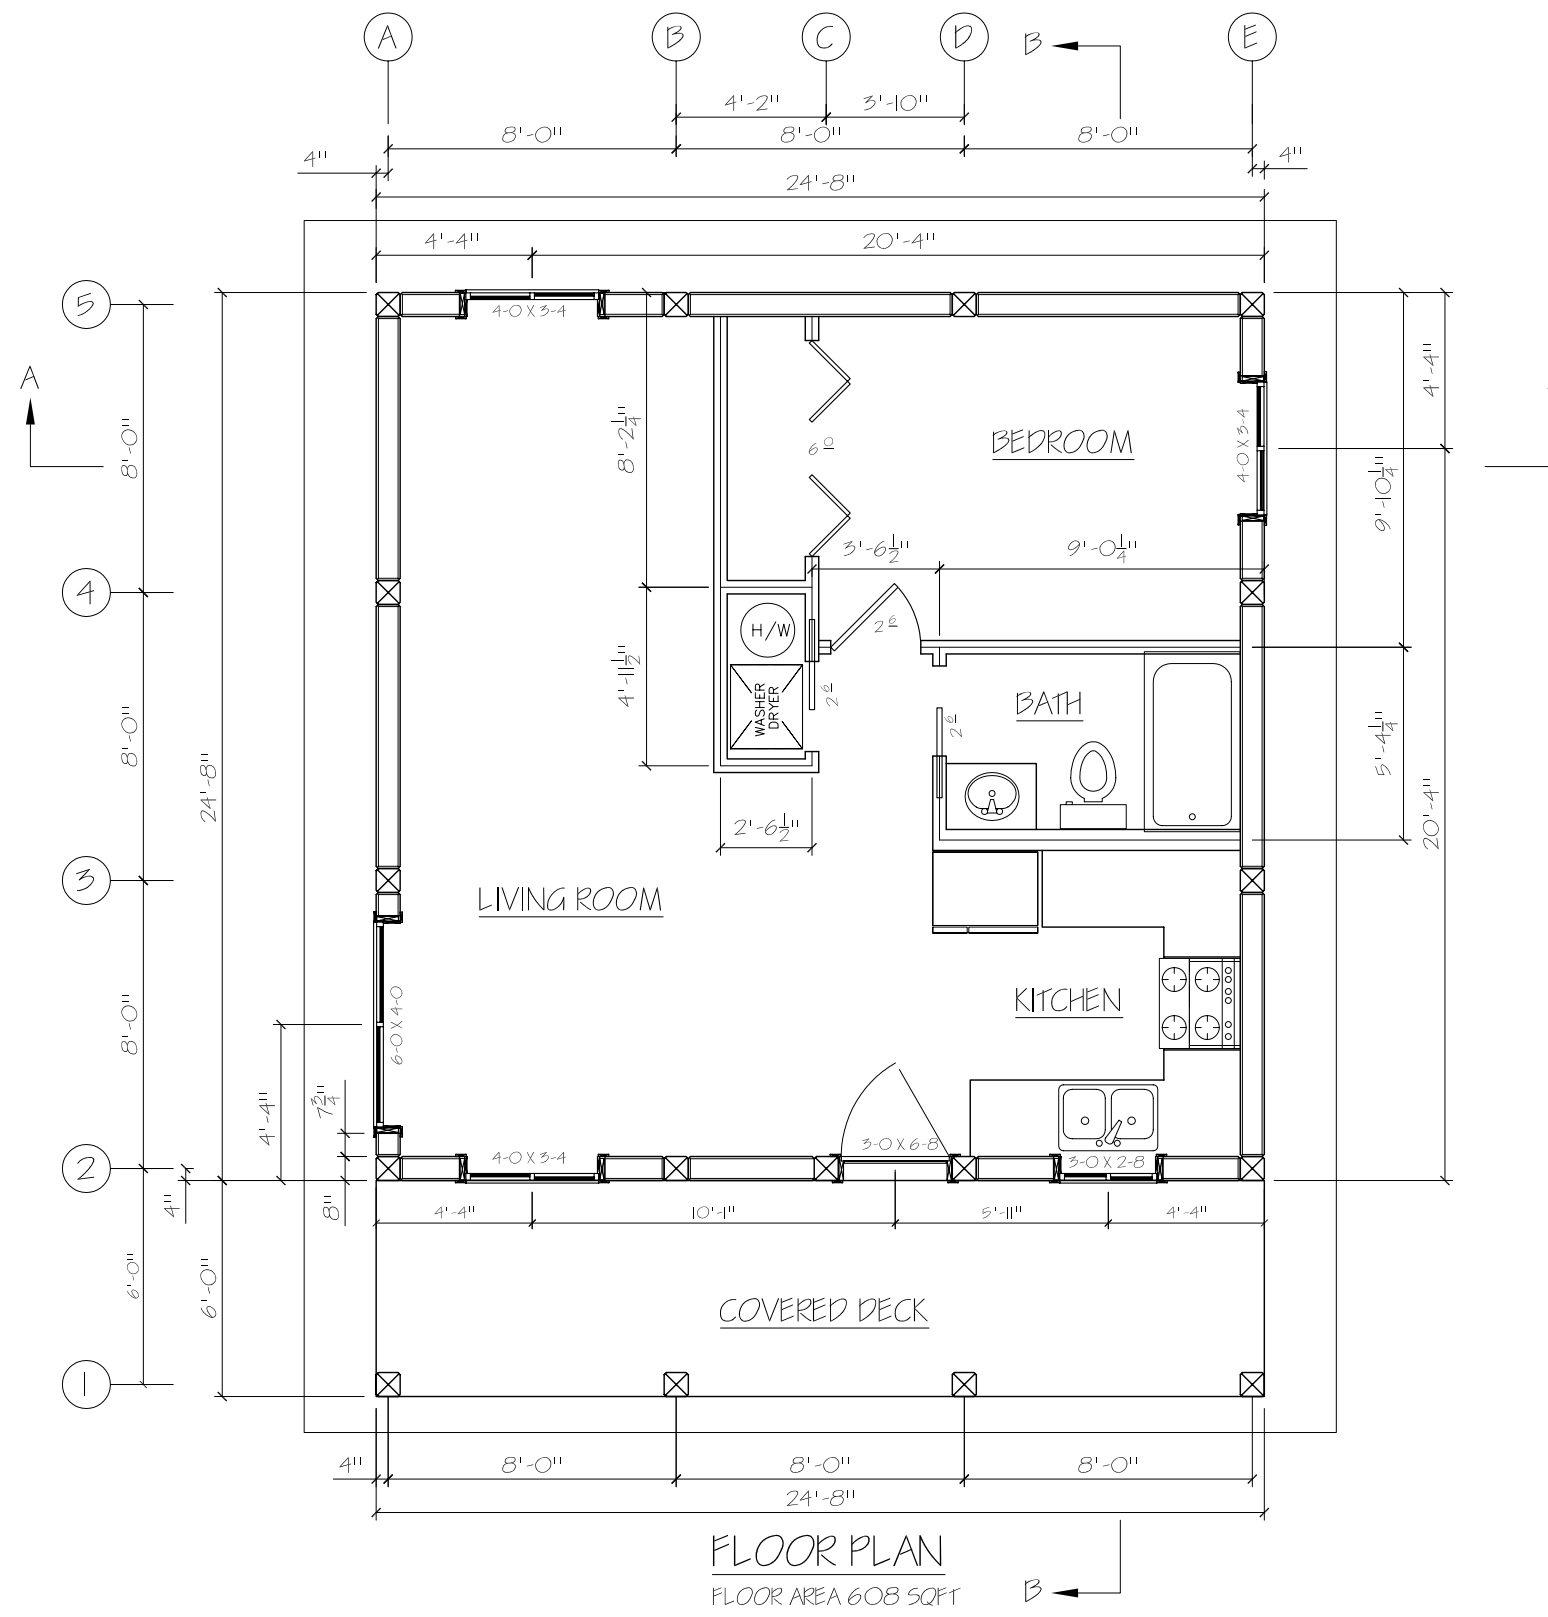

FLOOR PLAN
FLOOR AREA 608 SQFT



SCALE: 3/16" = 1'-0"	DRAWN BY: P. HALPER	
DATE: 04 FEB 2011	REVISED:	
KLONDIKE 24 X 24		REV
FLOOR PLAN	DRAWING NUMBER KLONDIKE-005	