


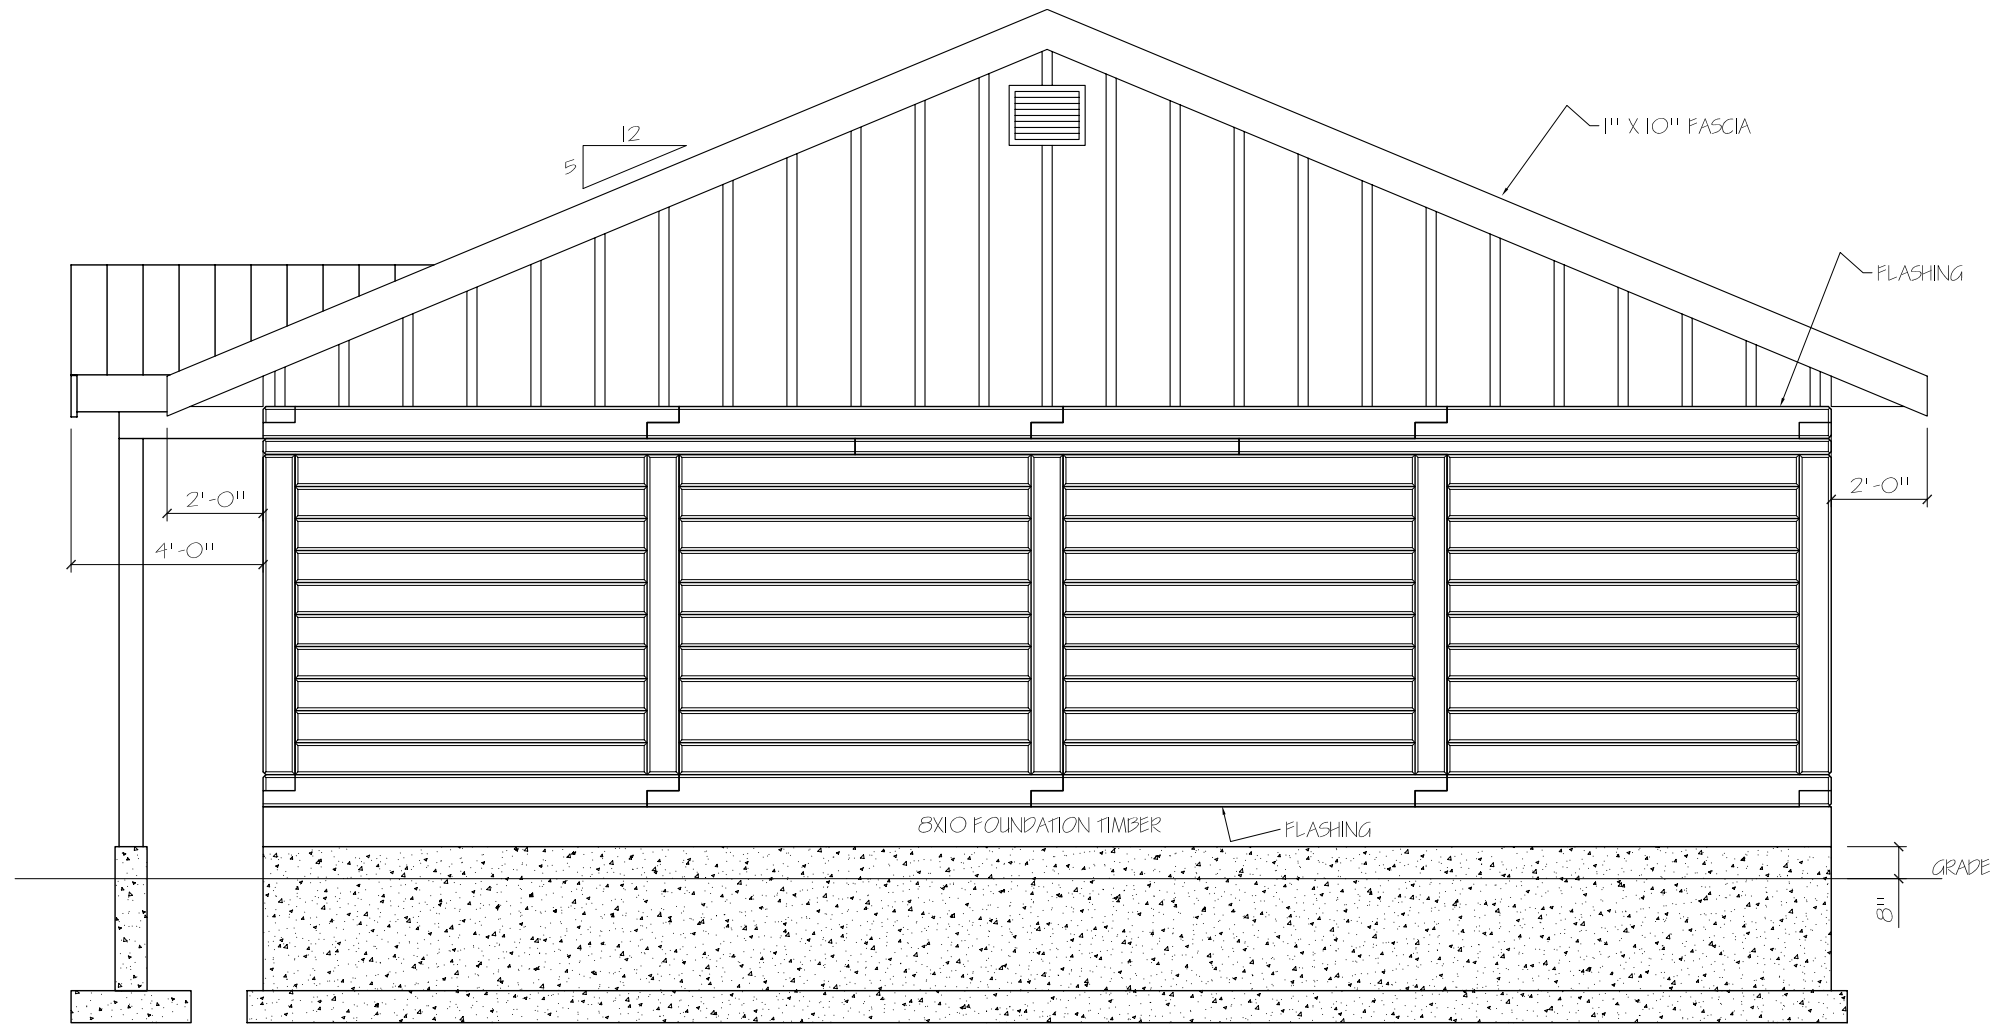

SCALE: 1/4" = 1'-0"	DRAWN BY: P HALPER	
DATE: 02 FEB 2011	REVISED:	
NAHANNI 32 X 36		REV
FRONT ELEVATION	DRAWING NUMBER NAHANNI-001	



RIGHT ELEVATION




SCALE: 1/4" = 1'-0"	DRAWN BY: P. HALPER
DATE: 02 FEB 2011	REVISED:
NAHANNI 32 X 36	
RIGHT ELEVATION	DRAWING NUMBER NAHANNI-002

REV



SCALE: 1/4" = 1'-0"	DRAWN BY: P. HALPER
DATE: 02 FEB 2011	REVISED:
NAHANNI 32 X 36	
REAR ELEVATION	DRAWING NUMBER NAHANNI-003


REV

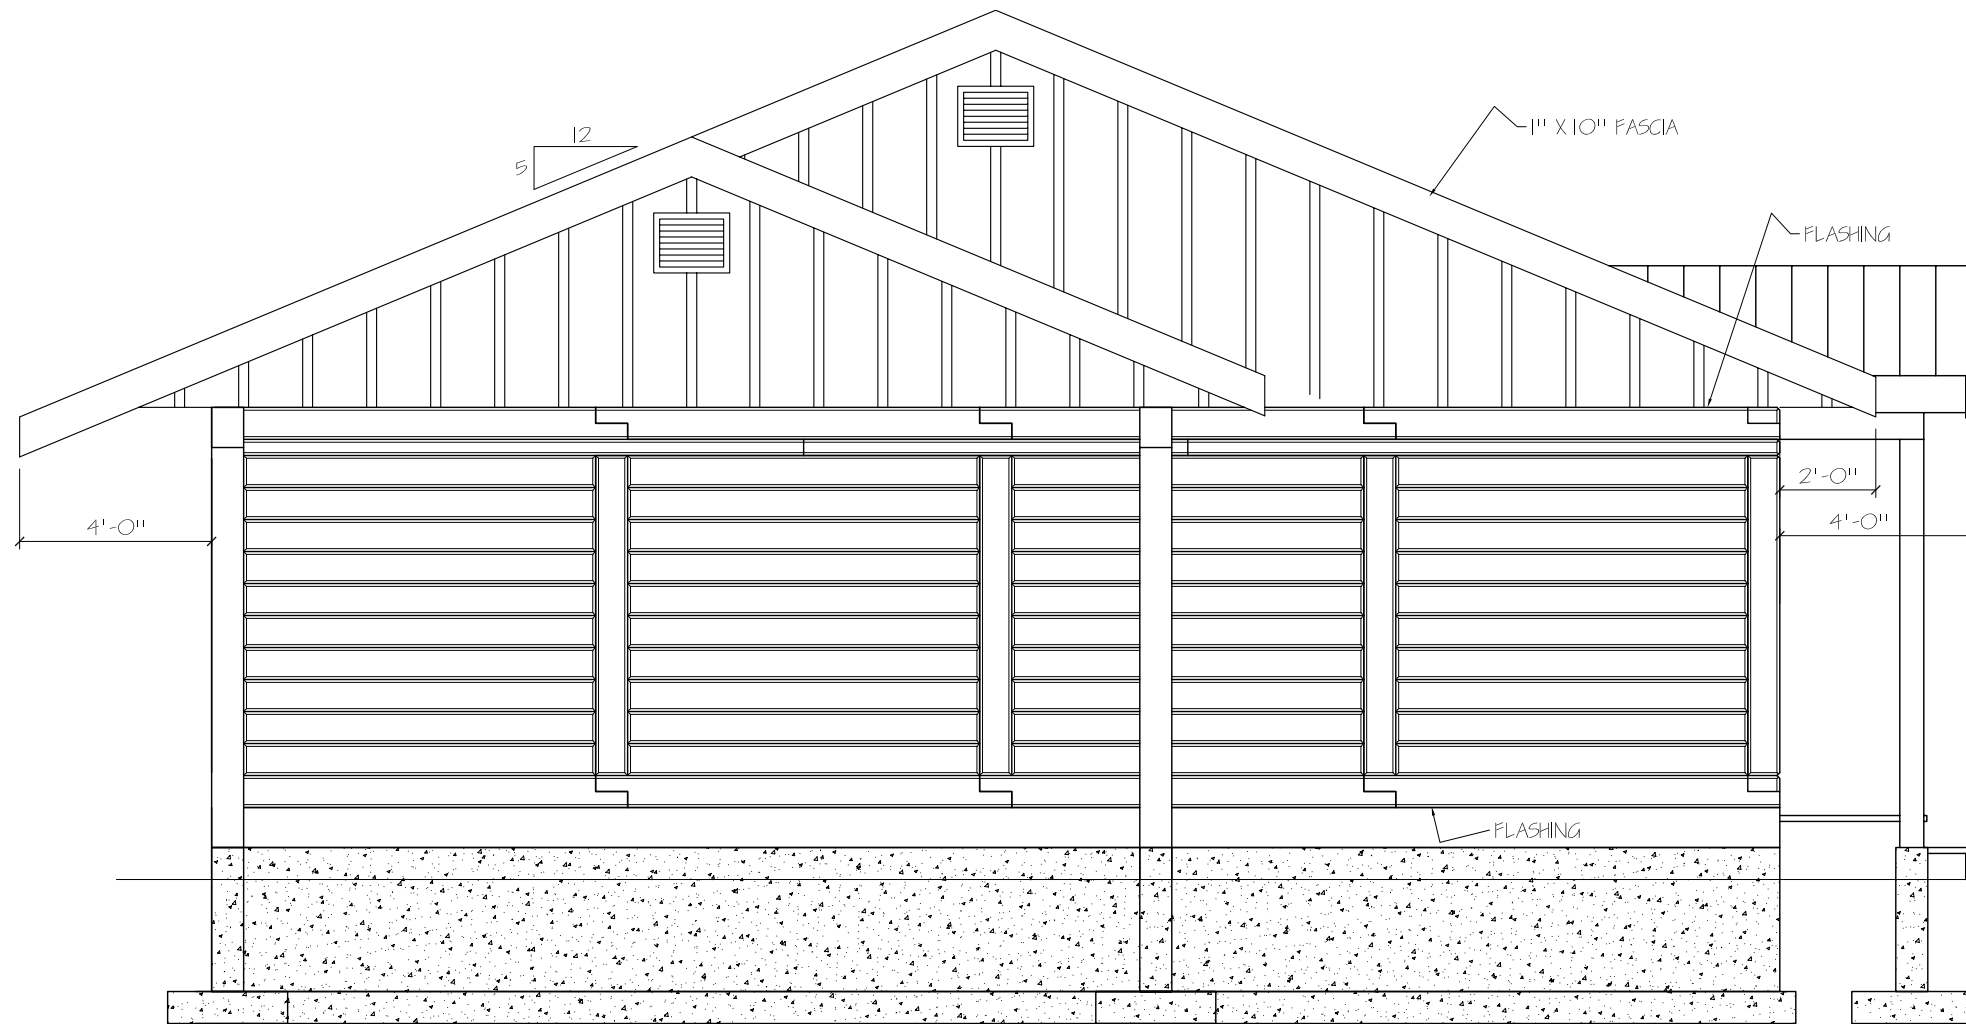

LEFT ELEVATION



SCALE: 1/4" = 1'-0"	DRAWN BY: P. HALPER	
DATE: 02 FEB 2011	REVISED:	
NAHANNI 32 X 36		REV
LEFT ELEVATION	DRAWING NUMBER NAHANNI-004	

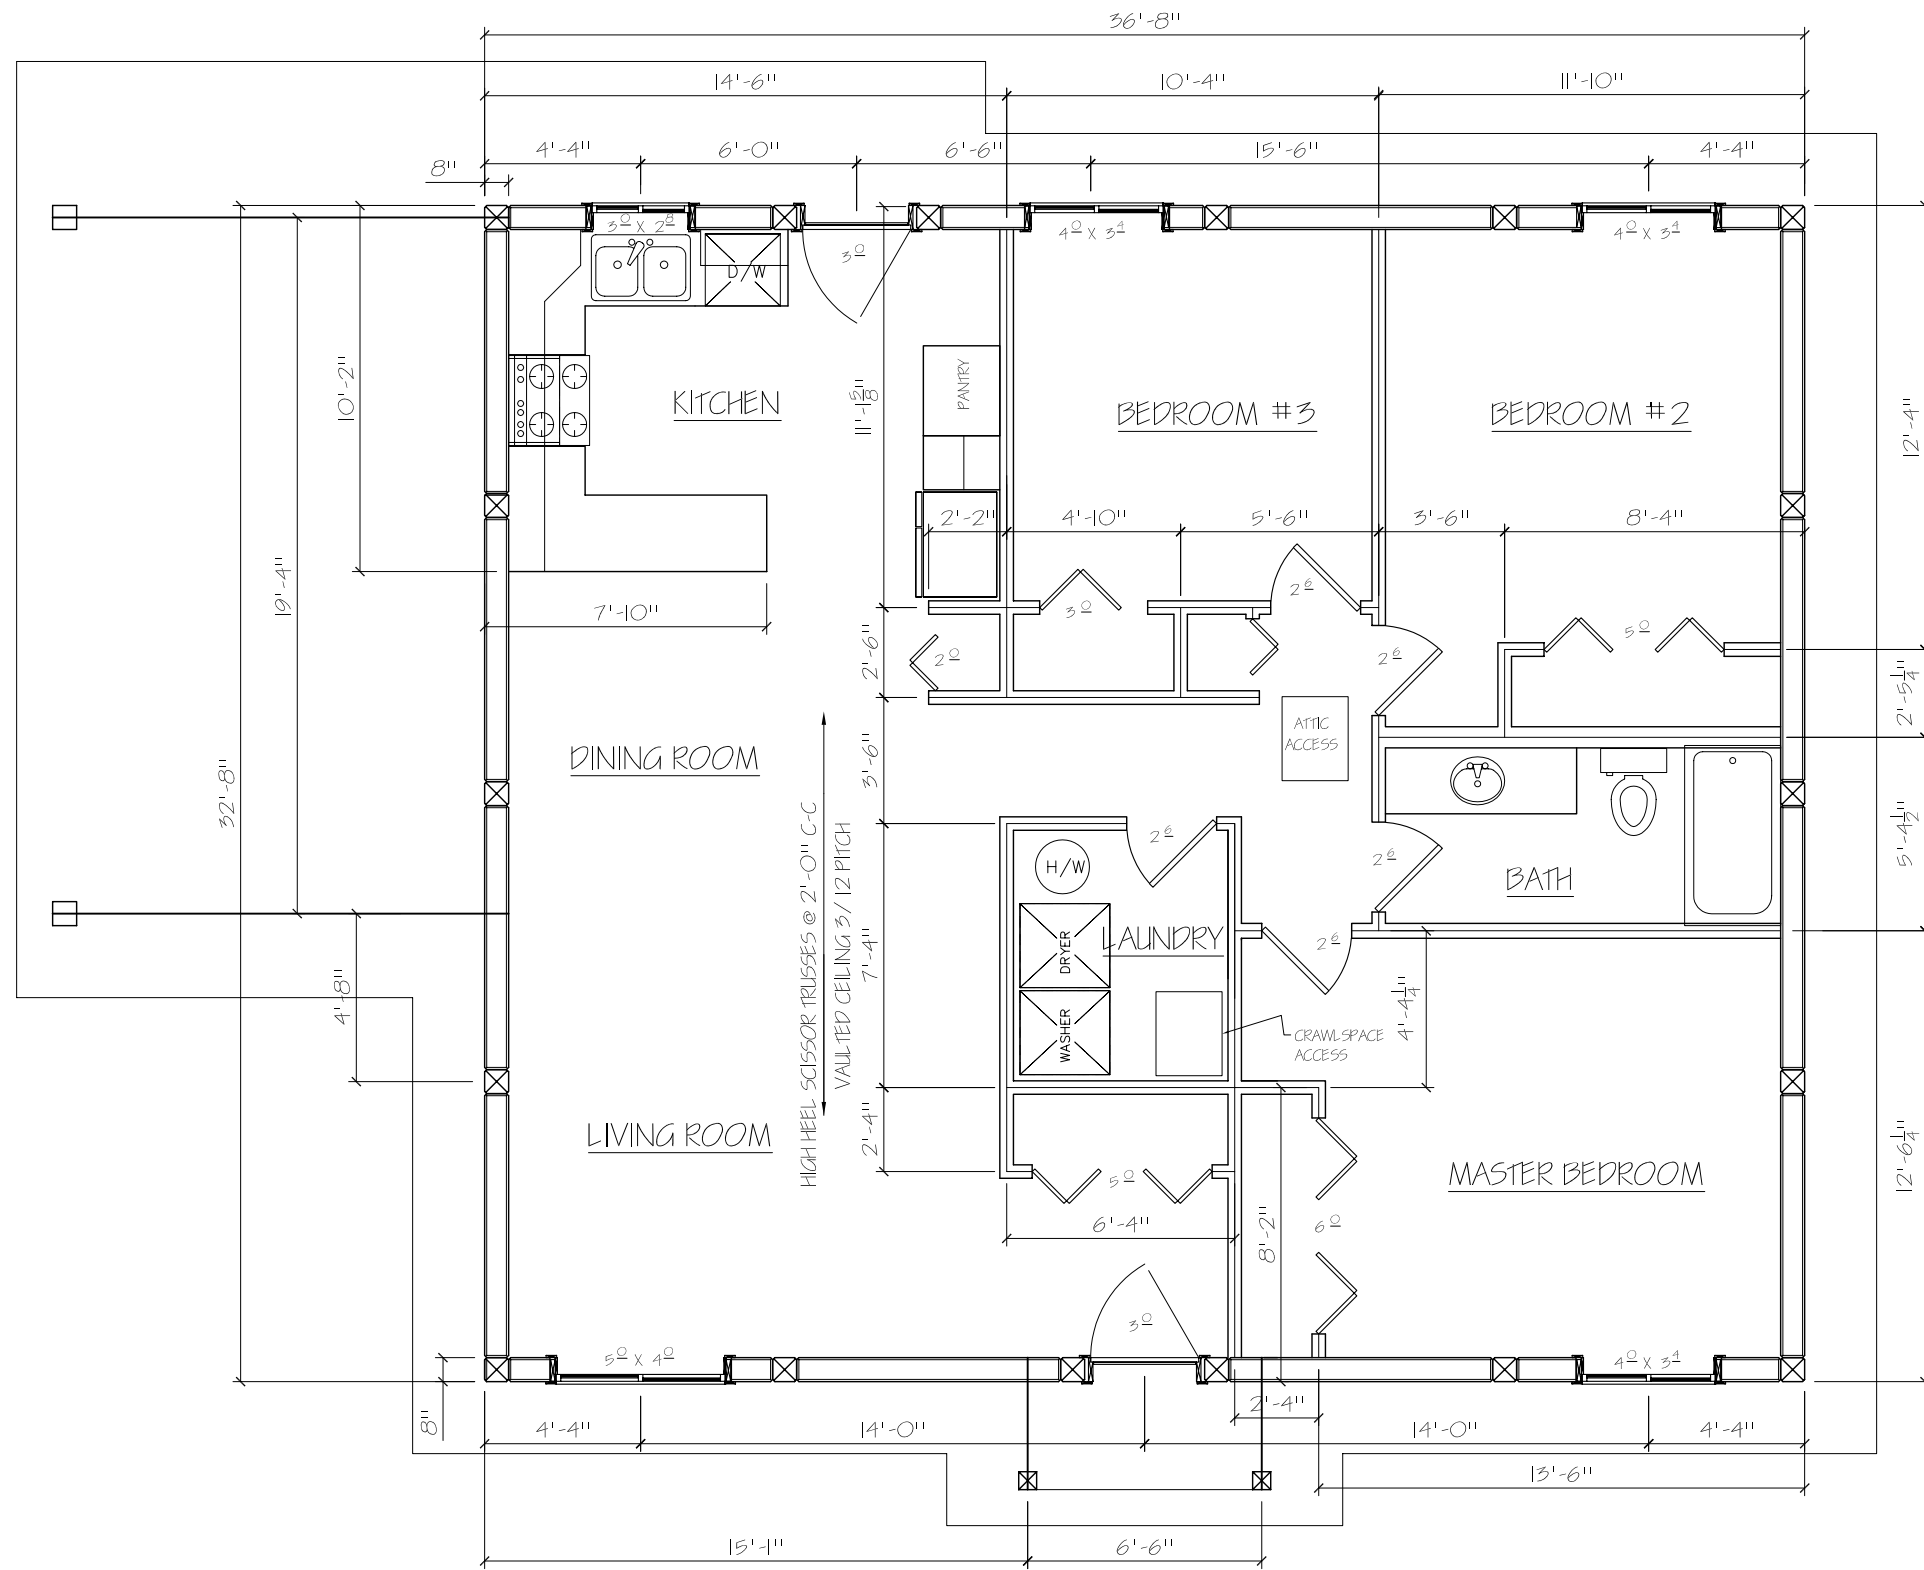

FLOOR PLAN
FLOOR AREA 1198 SQFT



SCALE: 3/16" = 1'-0"	DRAWN BY: P. HALPER	
DATE: 01 FEB 2011	REVISED:	
NAHANNI 32 X 36		REV
MAIN FLOOR PLAN		DRAWING NUMBER NAHANNI-005