




SCALE: 1/4" = 1'-0"	DRAWN BY: P HALPER
DATE: 24 JAN 2011	REVISED:
CARIBOO 32 X 40	
FRONT ELEVATION	DRAWING NUMBER CARIBOO-001

REV

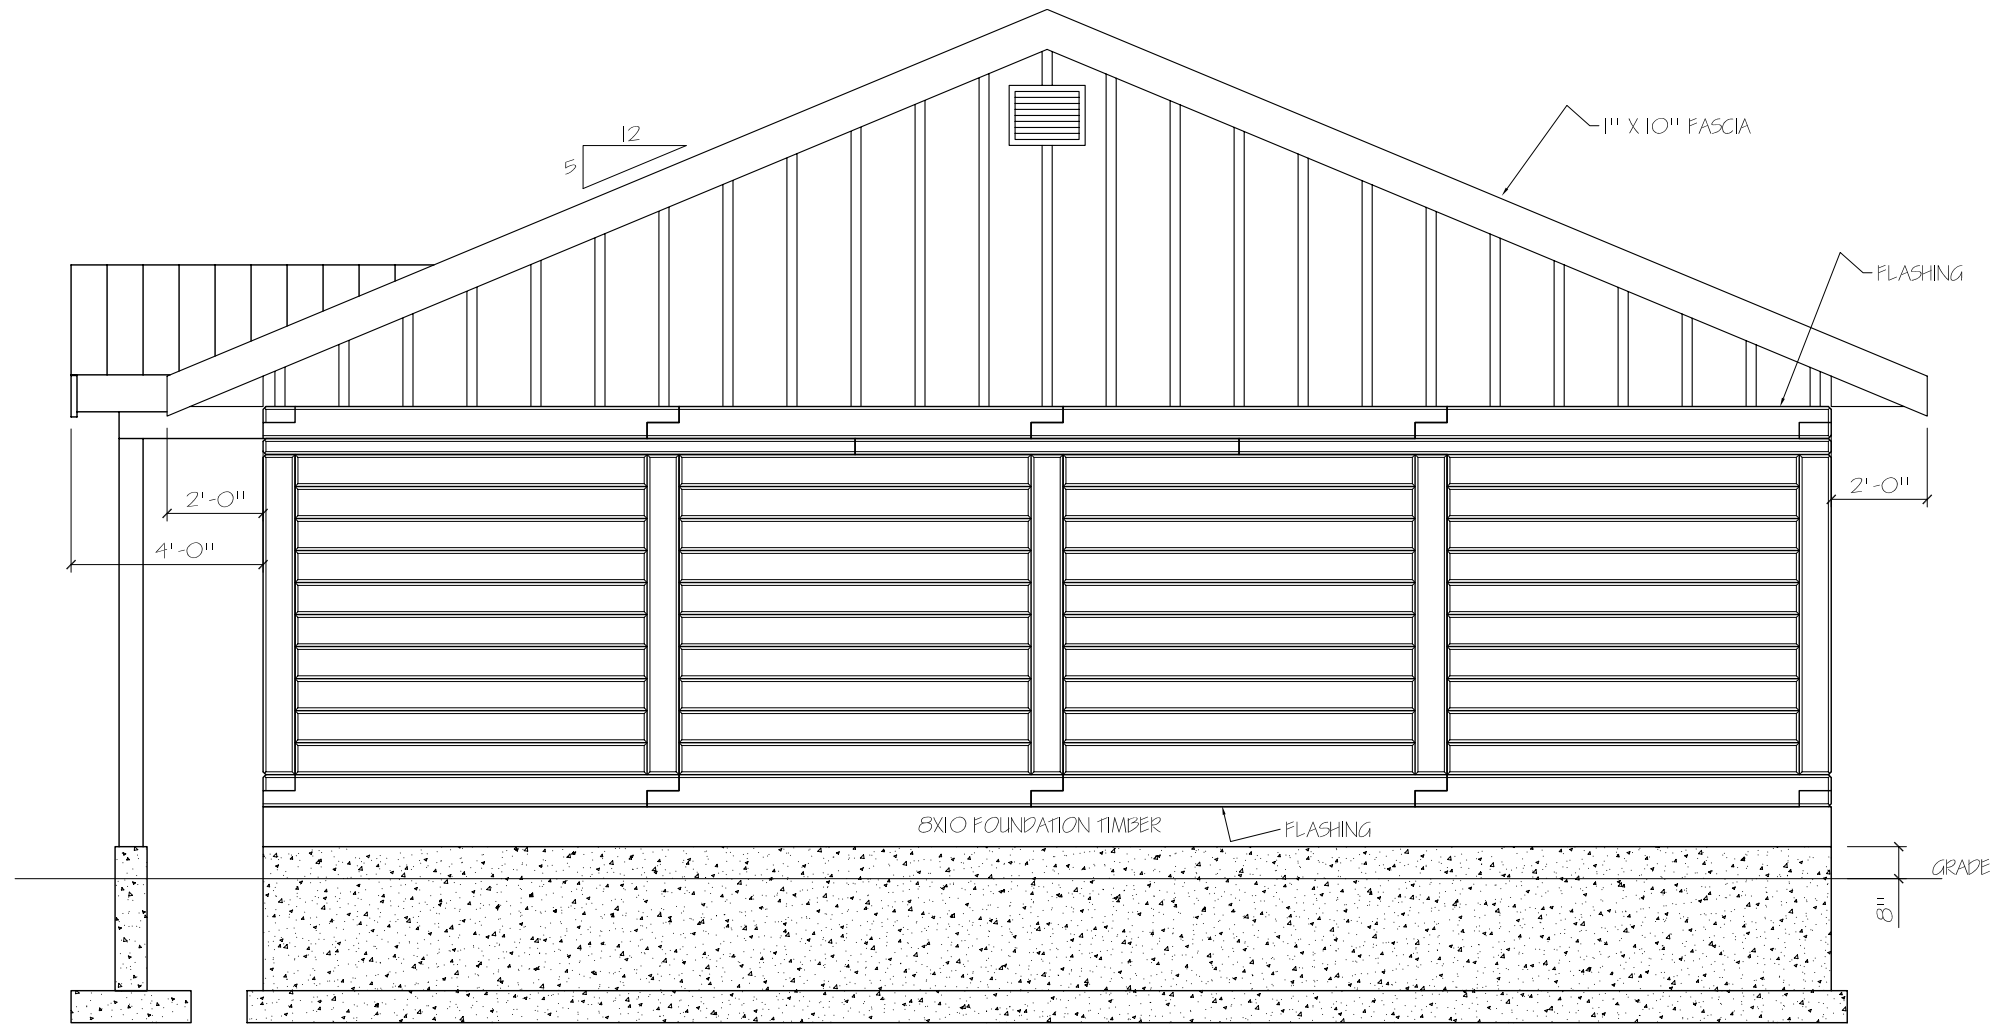

RIGHT ELEVATION




SCALE: 1/4" = 1'-0"	DRAWN BY: P. HALPER	
DATE: 24 JAN 2011	REVISED:	
CARIBOO 32 X 40		REV
RIGHT ELEVATION	DRAWING NUMBER CARIBOO-002	



SCALE: 1/4" = 1'-0"	DRAWN BY: P HALPER
DATE: 24 JAN 2011	REVISED:
CARIBOO 32 X 40	
REAR ELEVATION	DRAWING NUMBER CARIBOO-003

REV

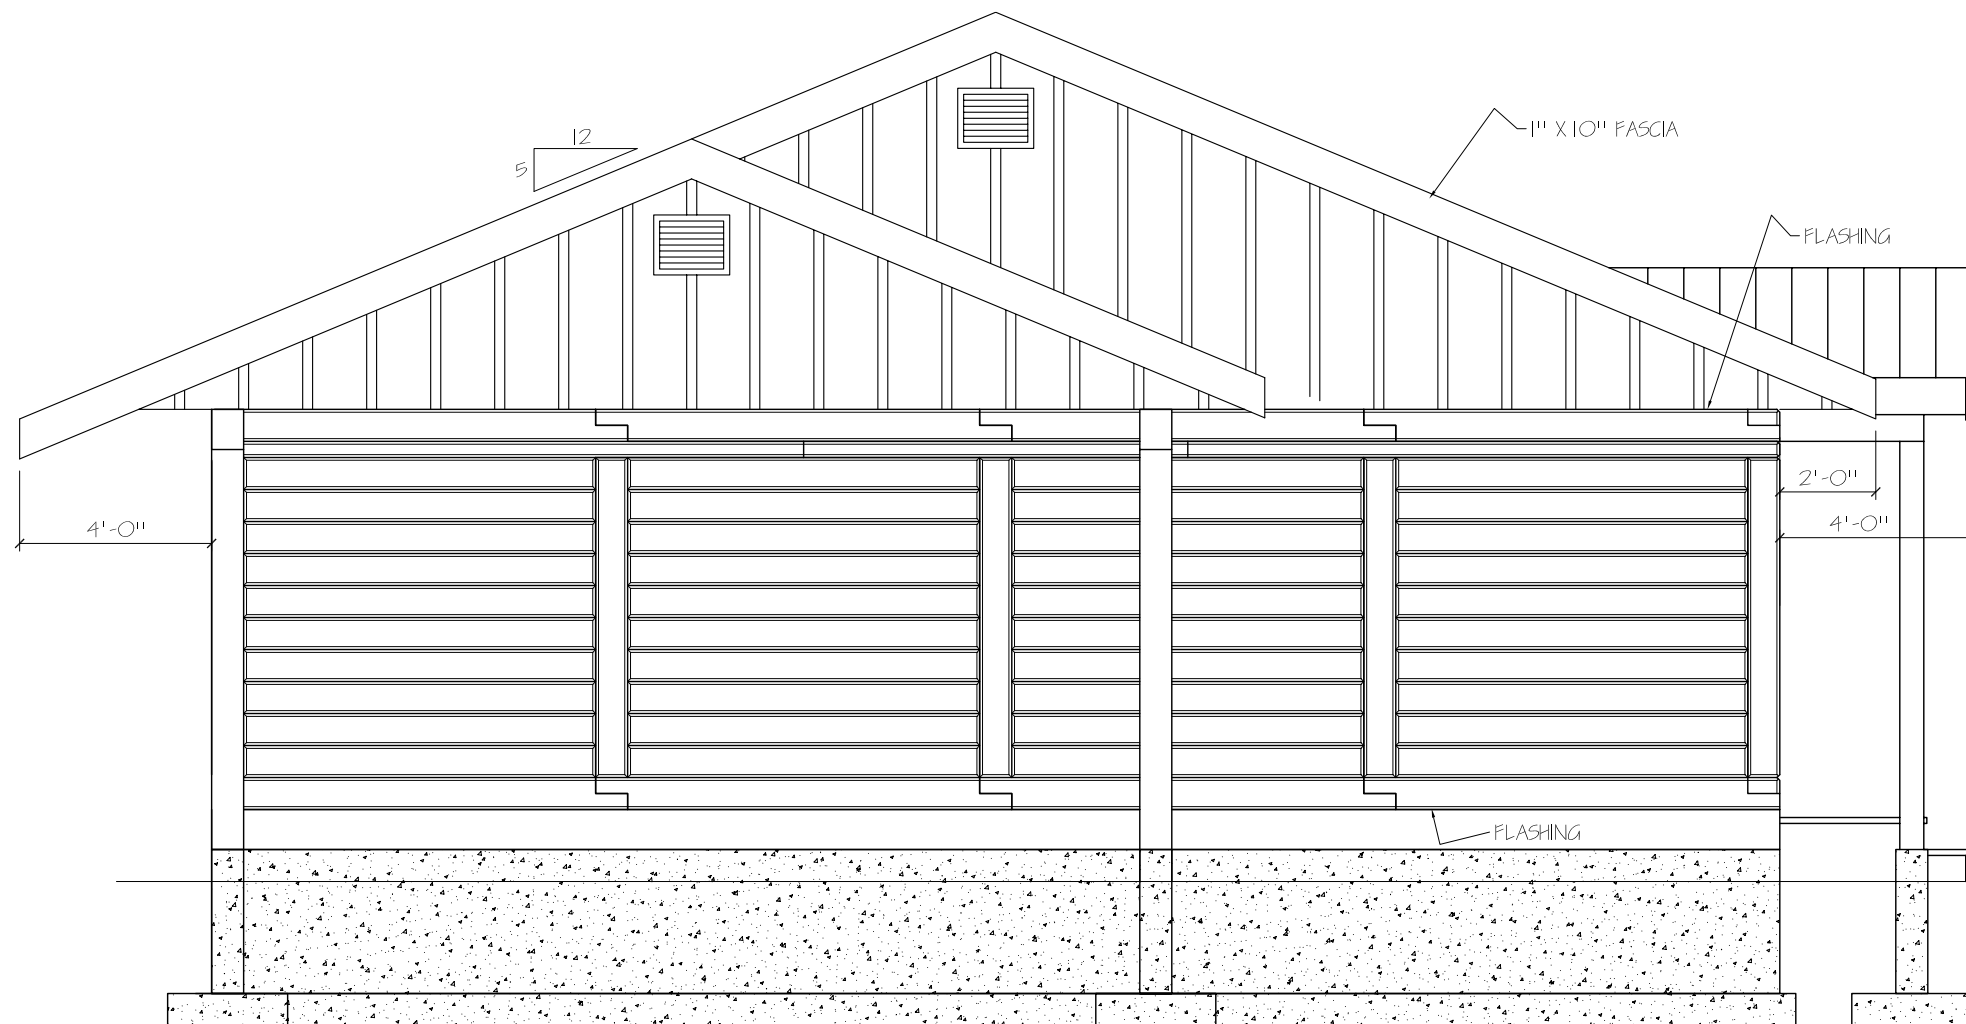

LEFT ELEVATION



SCALE: 1/4" = 1'-0"	DRAWN BY: P. HALPER
DATE: 24 JAN 2011	REVISED:
CARIBOO 32 X 40	
LEFT ELEVATION	DRAWING NUMBER CARIBOO-004

REV

